


KASSON & KELLER INC. SERIES 700 CASEMENT/AWNING CROSS-SECTION

02-22-11

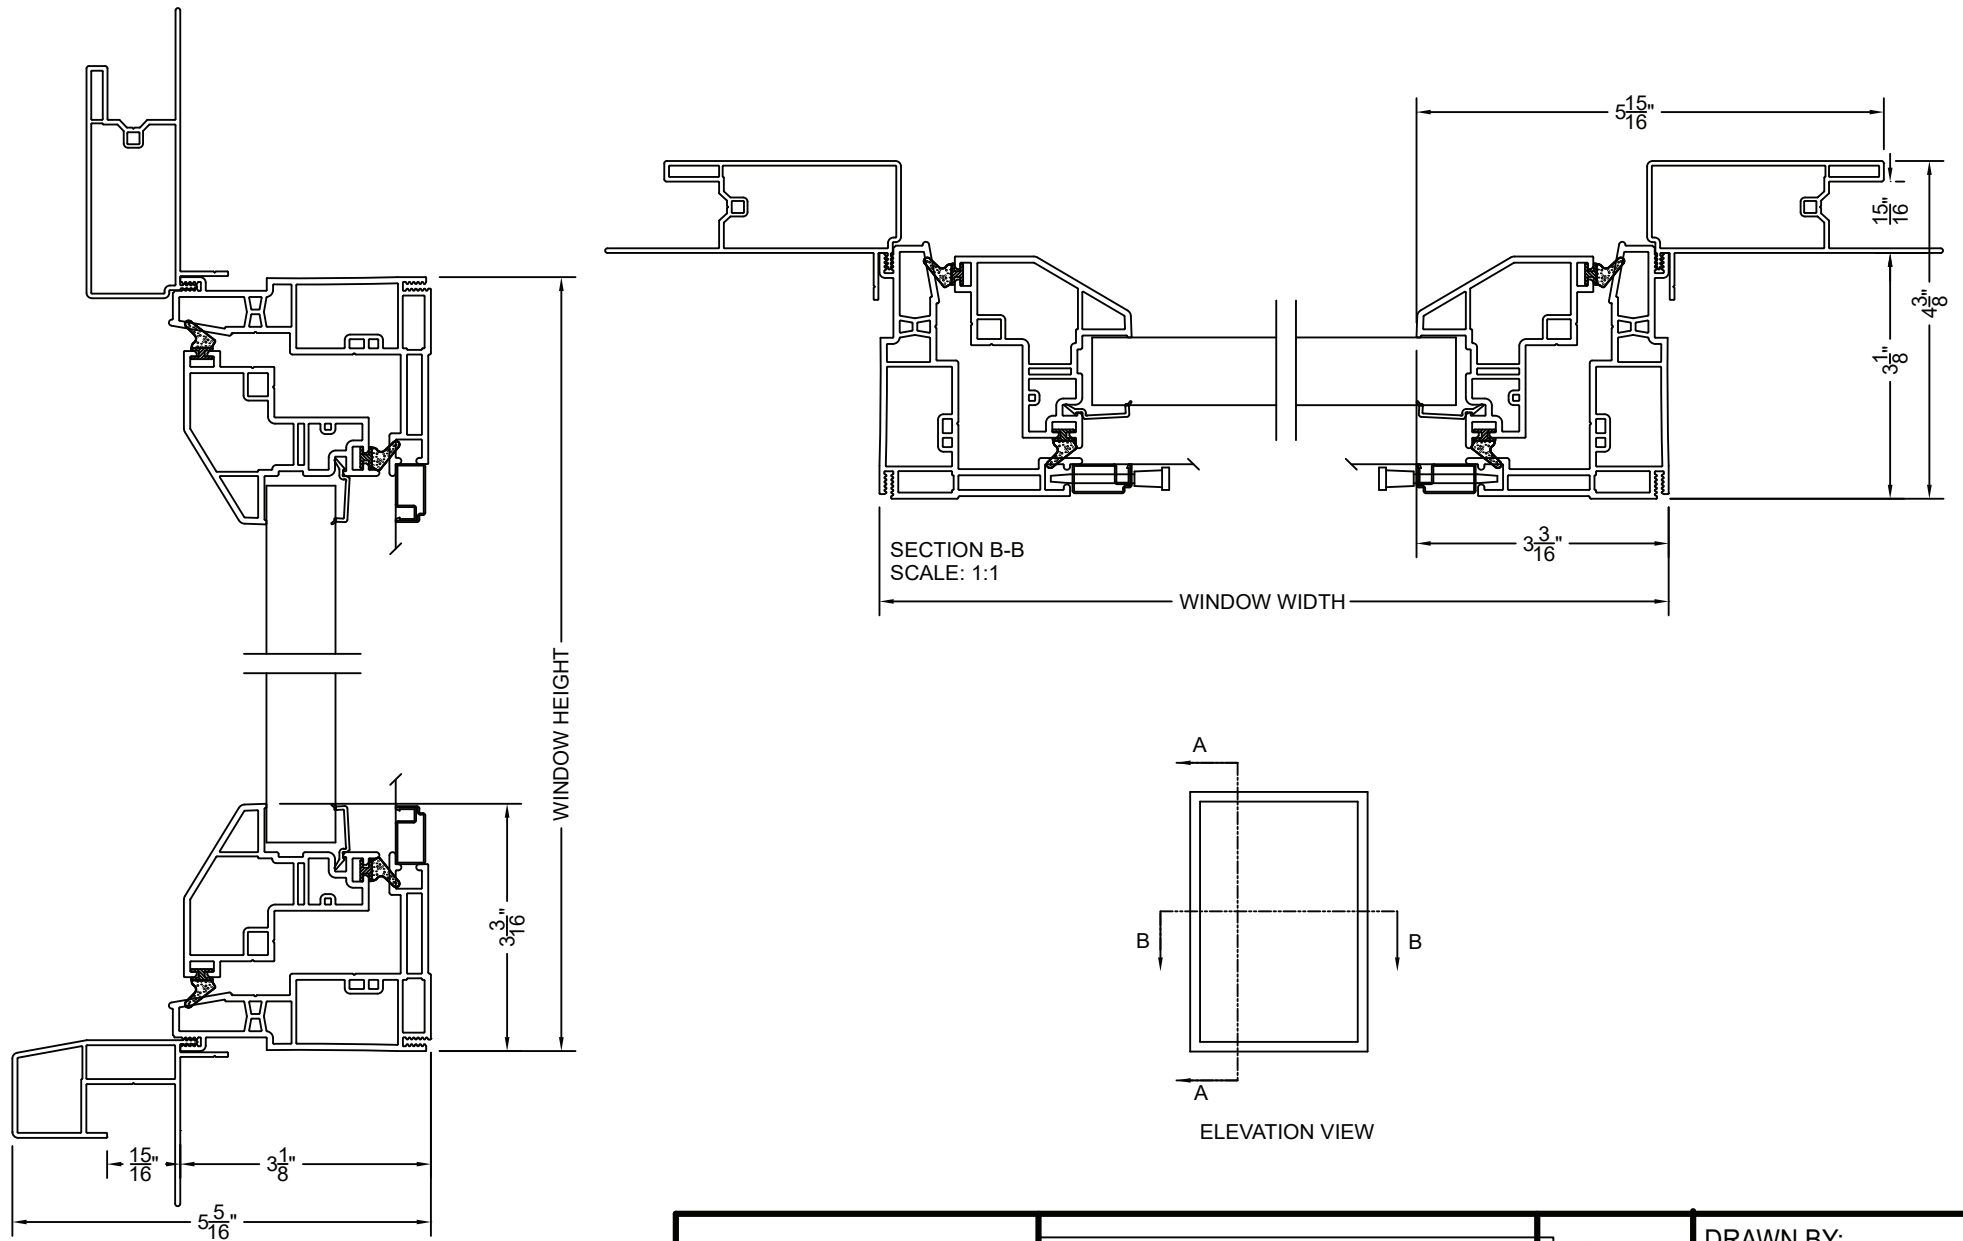

SECTION A-A
SCALE: 1:1

SECTION B-B
SCALE: 1:1

ELEVATION VIEW

<p>COPYRIGHT 2011 THIS DRAWING AND ITS CONTENTS ARE THE SOLE PROPERTY OF KASSON & KELLER, INC. ANY UNAUTHORIZED USE OR REPRODUCTION IS STRICTLY PROHIBITED.</p>		<p>SHEET: 1 OF 1</p>	<p>DRAWN BY: JPP</p> <hr/> <p>DRAWING # 700 SERIES CASEMENT</p>
---	---	----------------------------------	---